


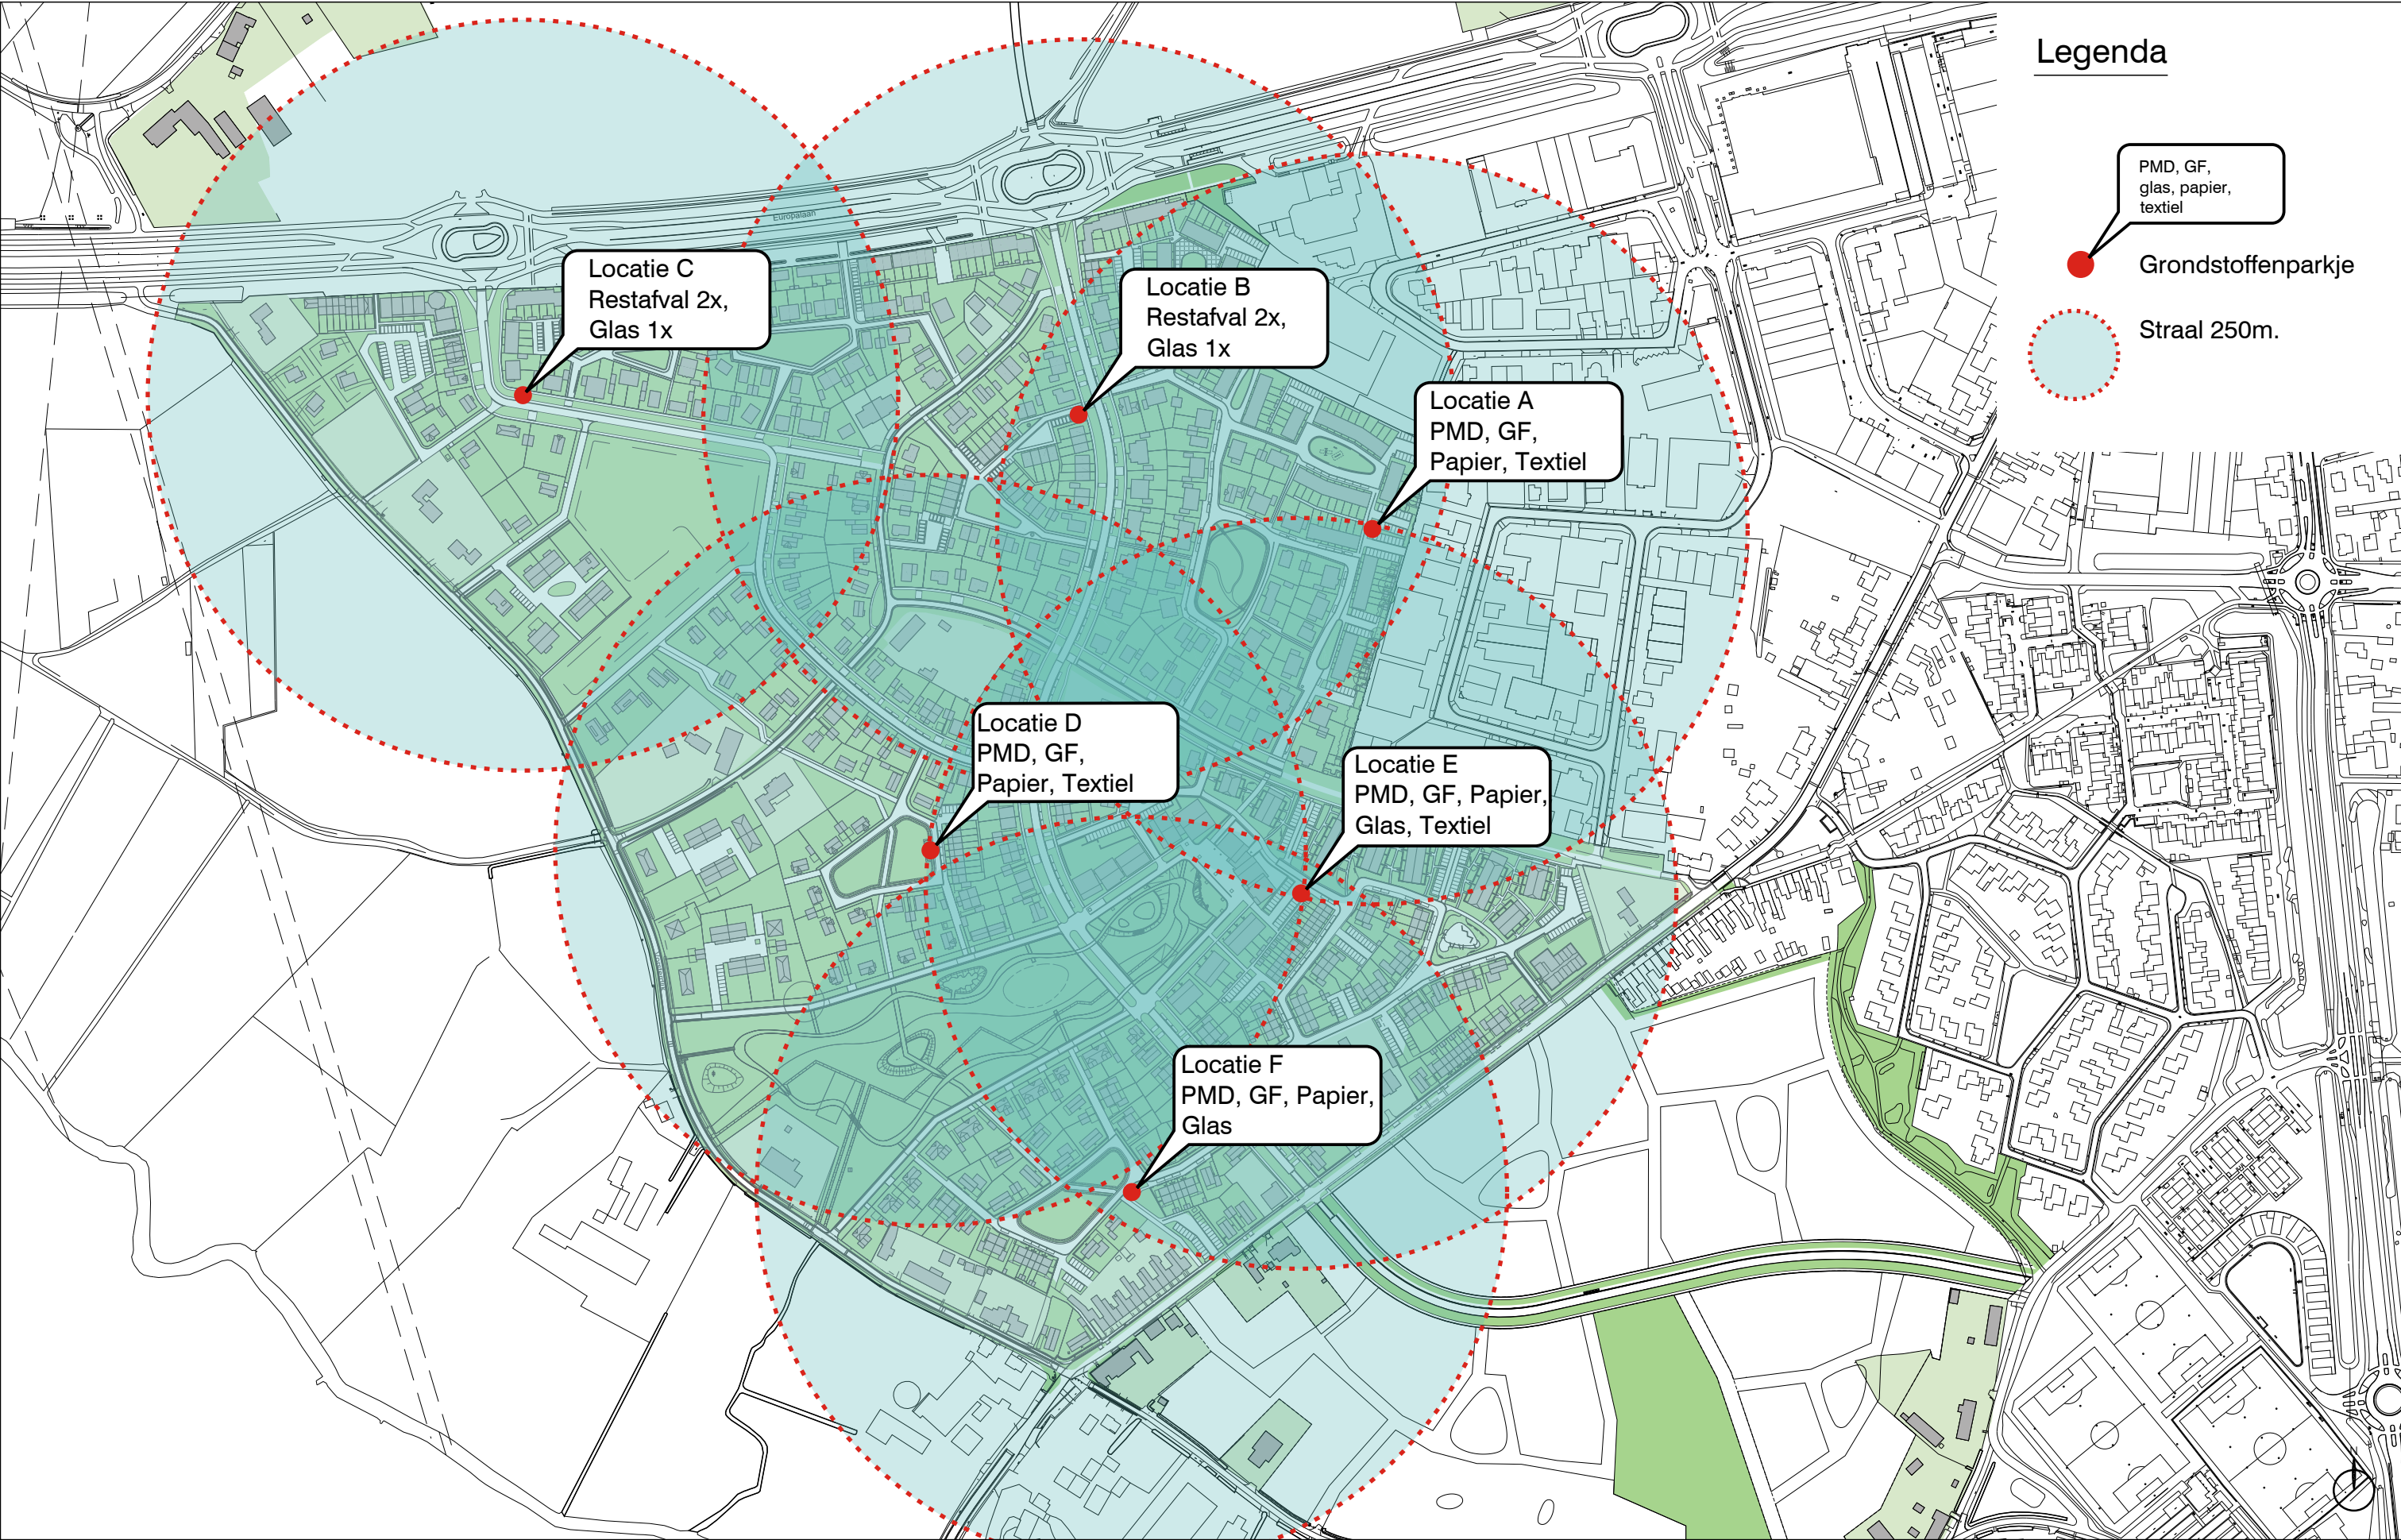

Nuenen West

19-04-23

Schaal: -

J:\888\411\28\3 Projectresultaat\DWG\S-FA-88841128-04-04 Fase-1_Huisvuilinzameling-trafo's.dwg

Afvalinzamelingspunten fase-1

